




**03 Front Elevation**  
1 : 20

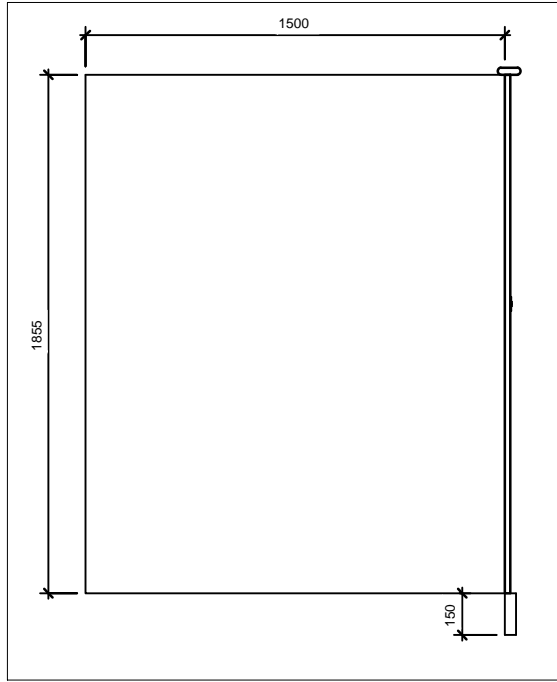

**04 Side Elevation**  
1 : 20

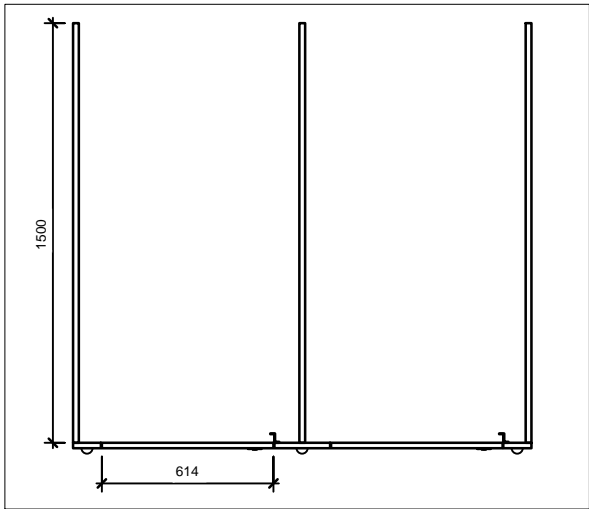

**02 Top Elevation**  
1 : 20

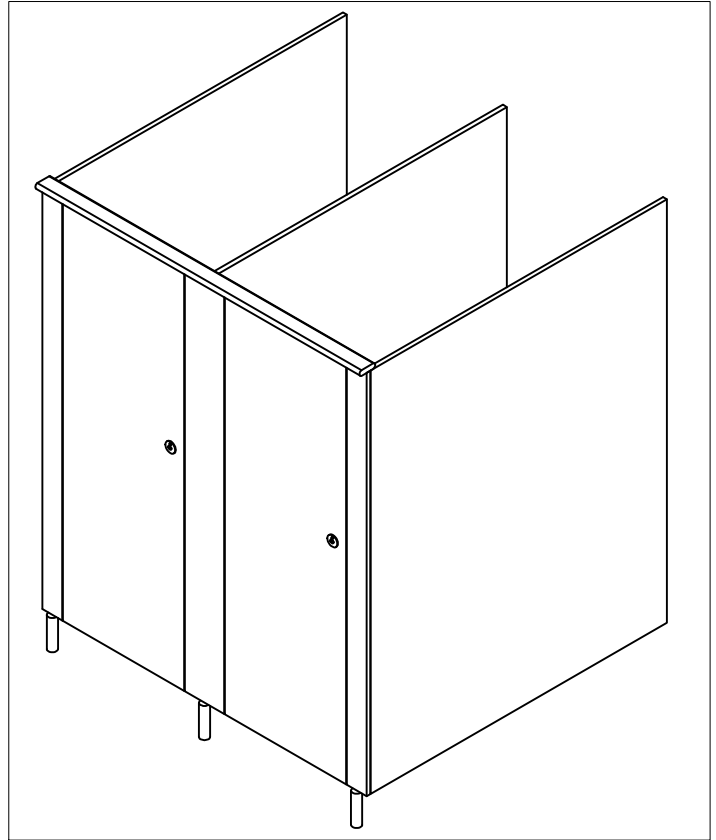

**01 3D View**



SPECTRUM  
INTERIORS

Unit 9  
Knutsford Way  
Sealand Industrial Estate  
Chester  
CH1 4NS  
Tel: 01244 333 488

Project:		
Title: Spectrum Salvino Cubicle System Standard Height		
Drg No: 001		
Date:	Scale: N.T.S	Drawn By: DS
DO NOT SCALE FROM THIS DRAWING		