




**03 Front Elevation**  
1 : 25

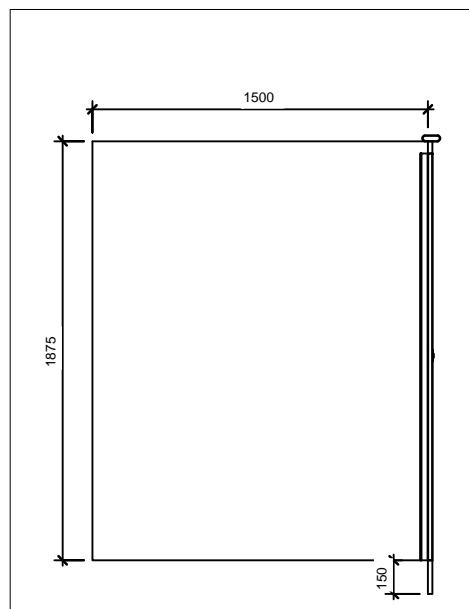


**04 Side Elevation**  
1 : 25

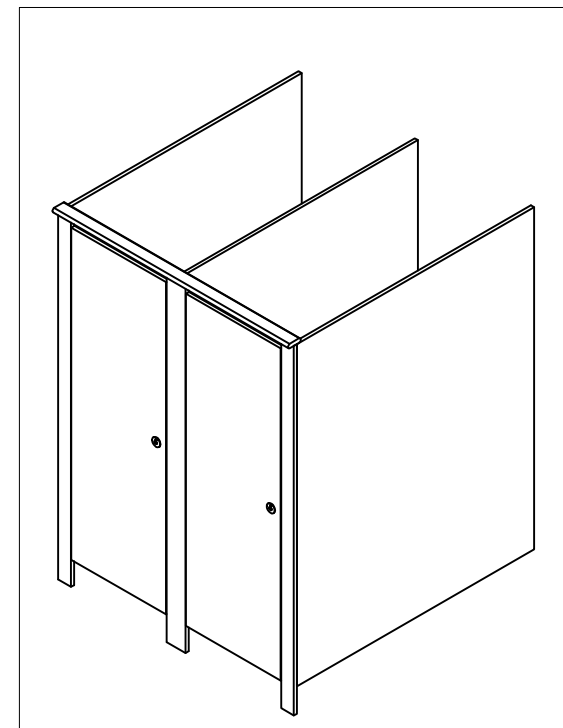

**01 3D View**

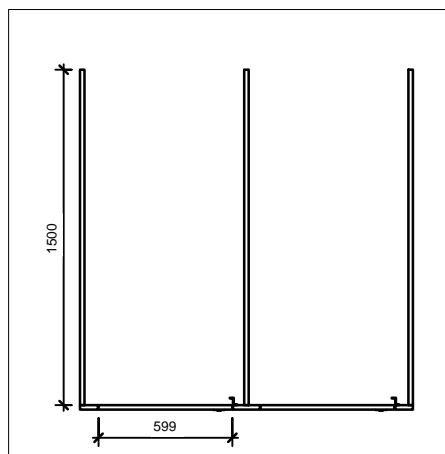

**02 Top Elevation**  
1 : 25

 

SPECTRUM  
INTERIORS

Unit 9  
Knutsford Way  
Sealand Industrial Estate  
Chester  
CH1 4NS  
Tel: 01244 333 488

Project:

Title: Spectrum Signature Cubicle System Standard Height

Drg No: 001

Date:

Scale: N.T.S

Drawn By: DS

**DO NOT SCALE FROM THIS DRAWING**