




03 Front Elevation
1 : 25

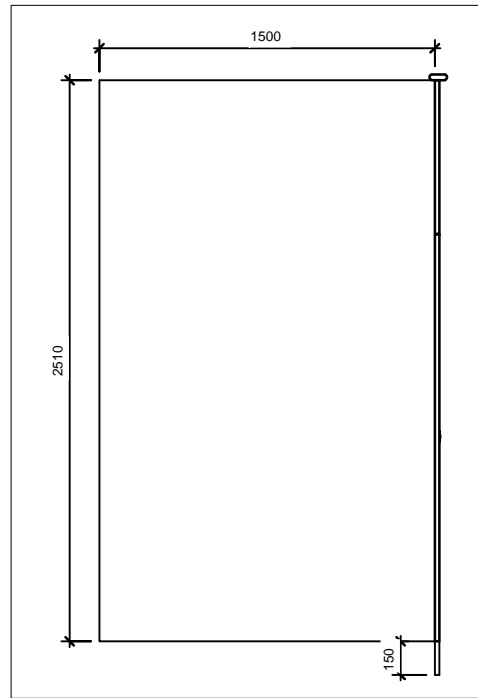


04 Side Elevation
1 : 25

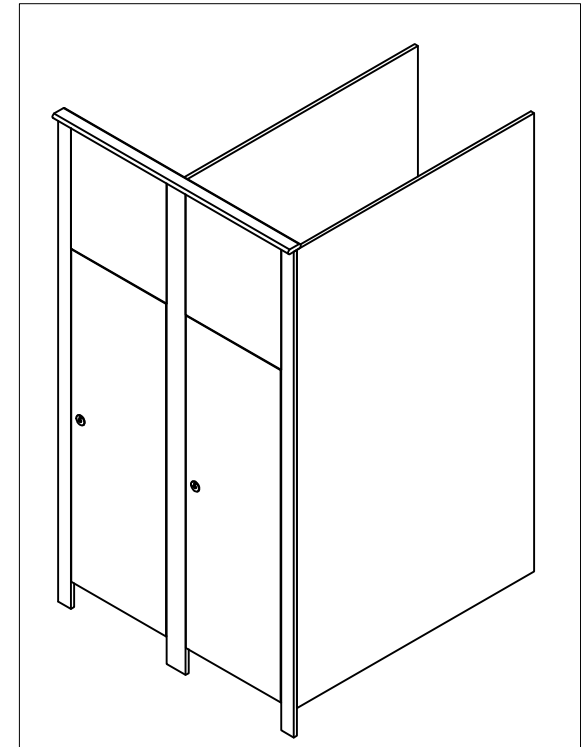

01 3D View

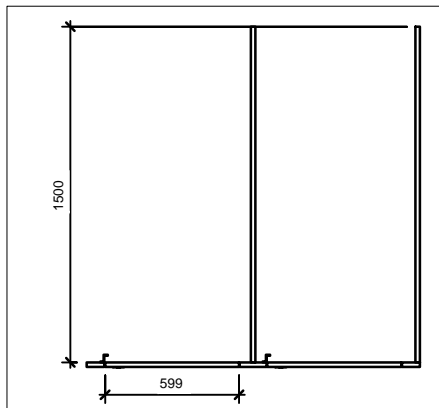

02 Top Elevation
1 : 25

 

SPECTRUM
INTERIORS

Unit 9
Knutsford Way
Sealand Industrial Estate
Chester
CH1 4NS
Tel: 01244 333 488

Project:		
Title: Spectrum Signature Cubicle System Full Height		
Drg No: 001		
Date:	Scale: N.T.S	Drawn By: DS
DO NOT SCALE FROM THIS DRAWING		