




03 **Front Elevation**
1 : 20

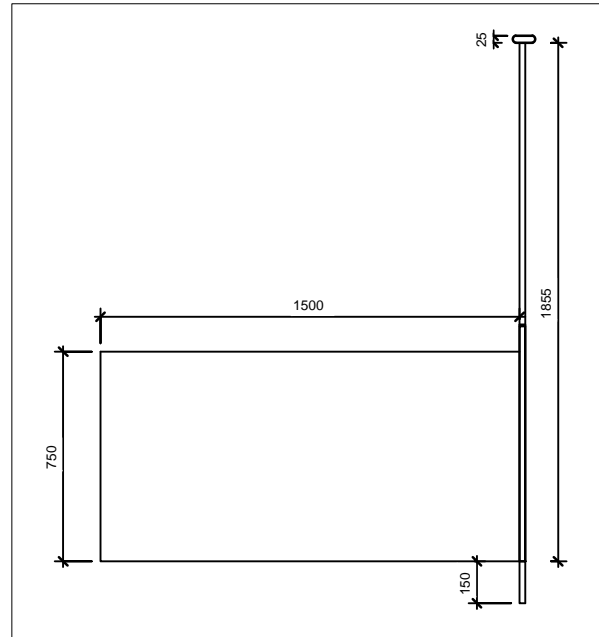


04 **Side Elevation**
1 : 20

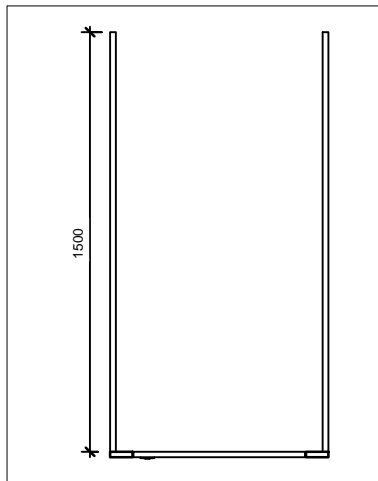

02 **Top Elevation**
1 : 20

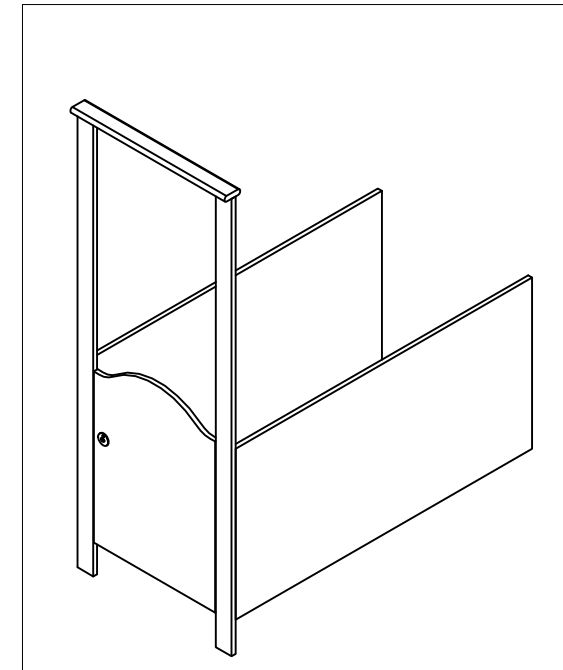

01 **3D View**

 

SPECTRUM
INTERIORS

Unit 9
Knutsford Way
Sealand Industrial Estate
Chester
CH1 4NS
Tel: 01244 333 488

Project:

Title: Spectrum Signature Cubicle System for Children

Drg No: 006

Date:

Scale: N.T.S

Drawn By: DS

DO NOT SCALE FROM THIS DRAWING