




02 Top Elevation
1 : 10

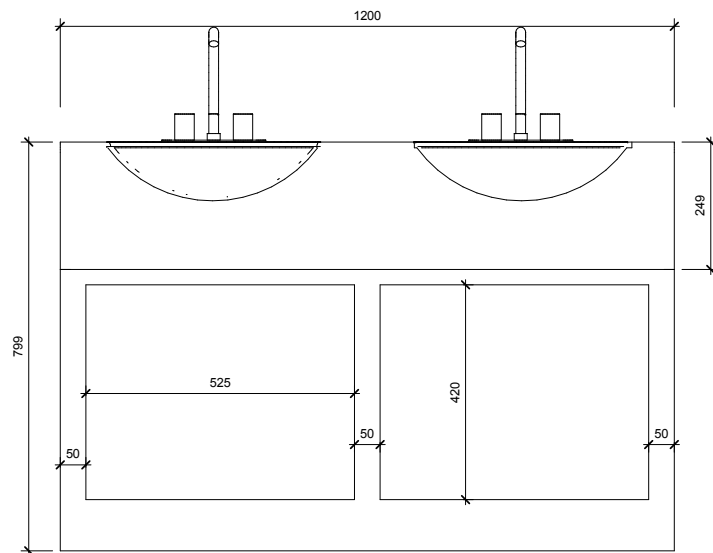

03 Front Elevation
1 : 10

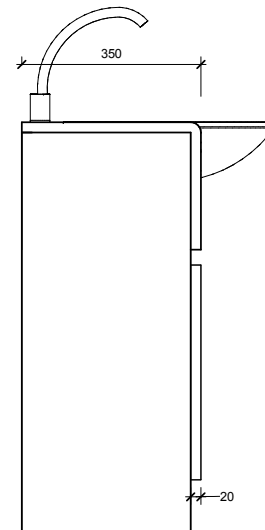

04 Side Elevation
1 : 10

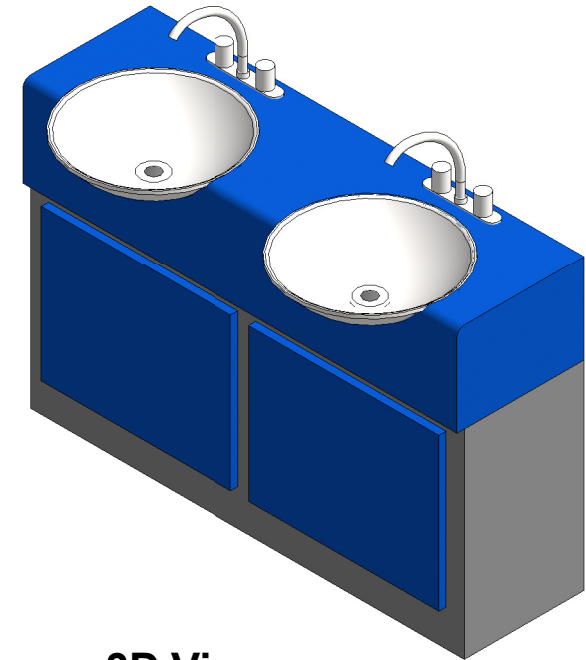

01 3D View



Unit 9
Knutsford Way
Sealand Industrial Estate
Chester
CH1 4NS
Tel: 01244 333 488

Project:		
Title: Vanity Unit Solette		
Drg No: 002		
Date:	Scale: N.T.S	Drawn By: DS
DO NOT SCALE FROM THIS DRAWING		